




# Section RC3 Traffic Analysis


## U.S. 1 Frontage Road Improvement Project

S.R. 0001, Group 03S, Section RC 3  
Langhorne Manor Borough & Middletown Township  
PennDOT District 6-0, Bucks County, Pennsylvania


### Existing Conditions

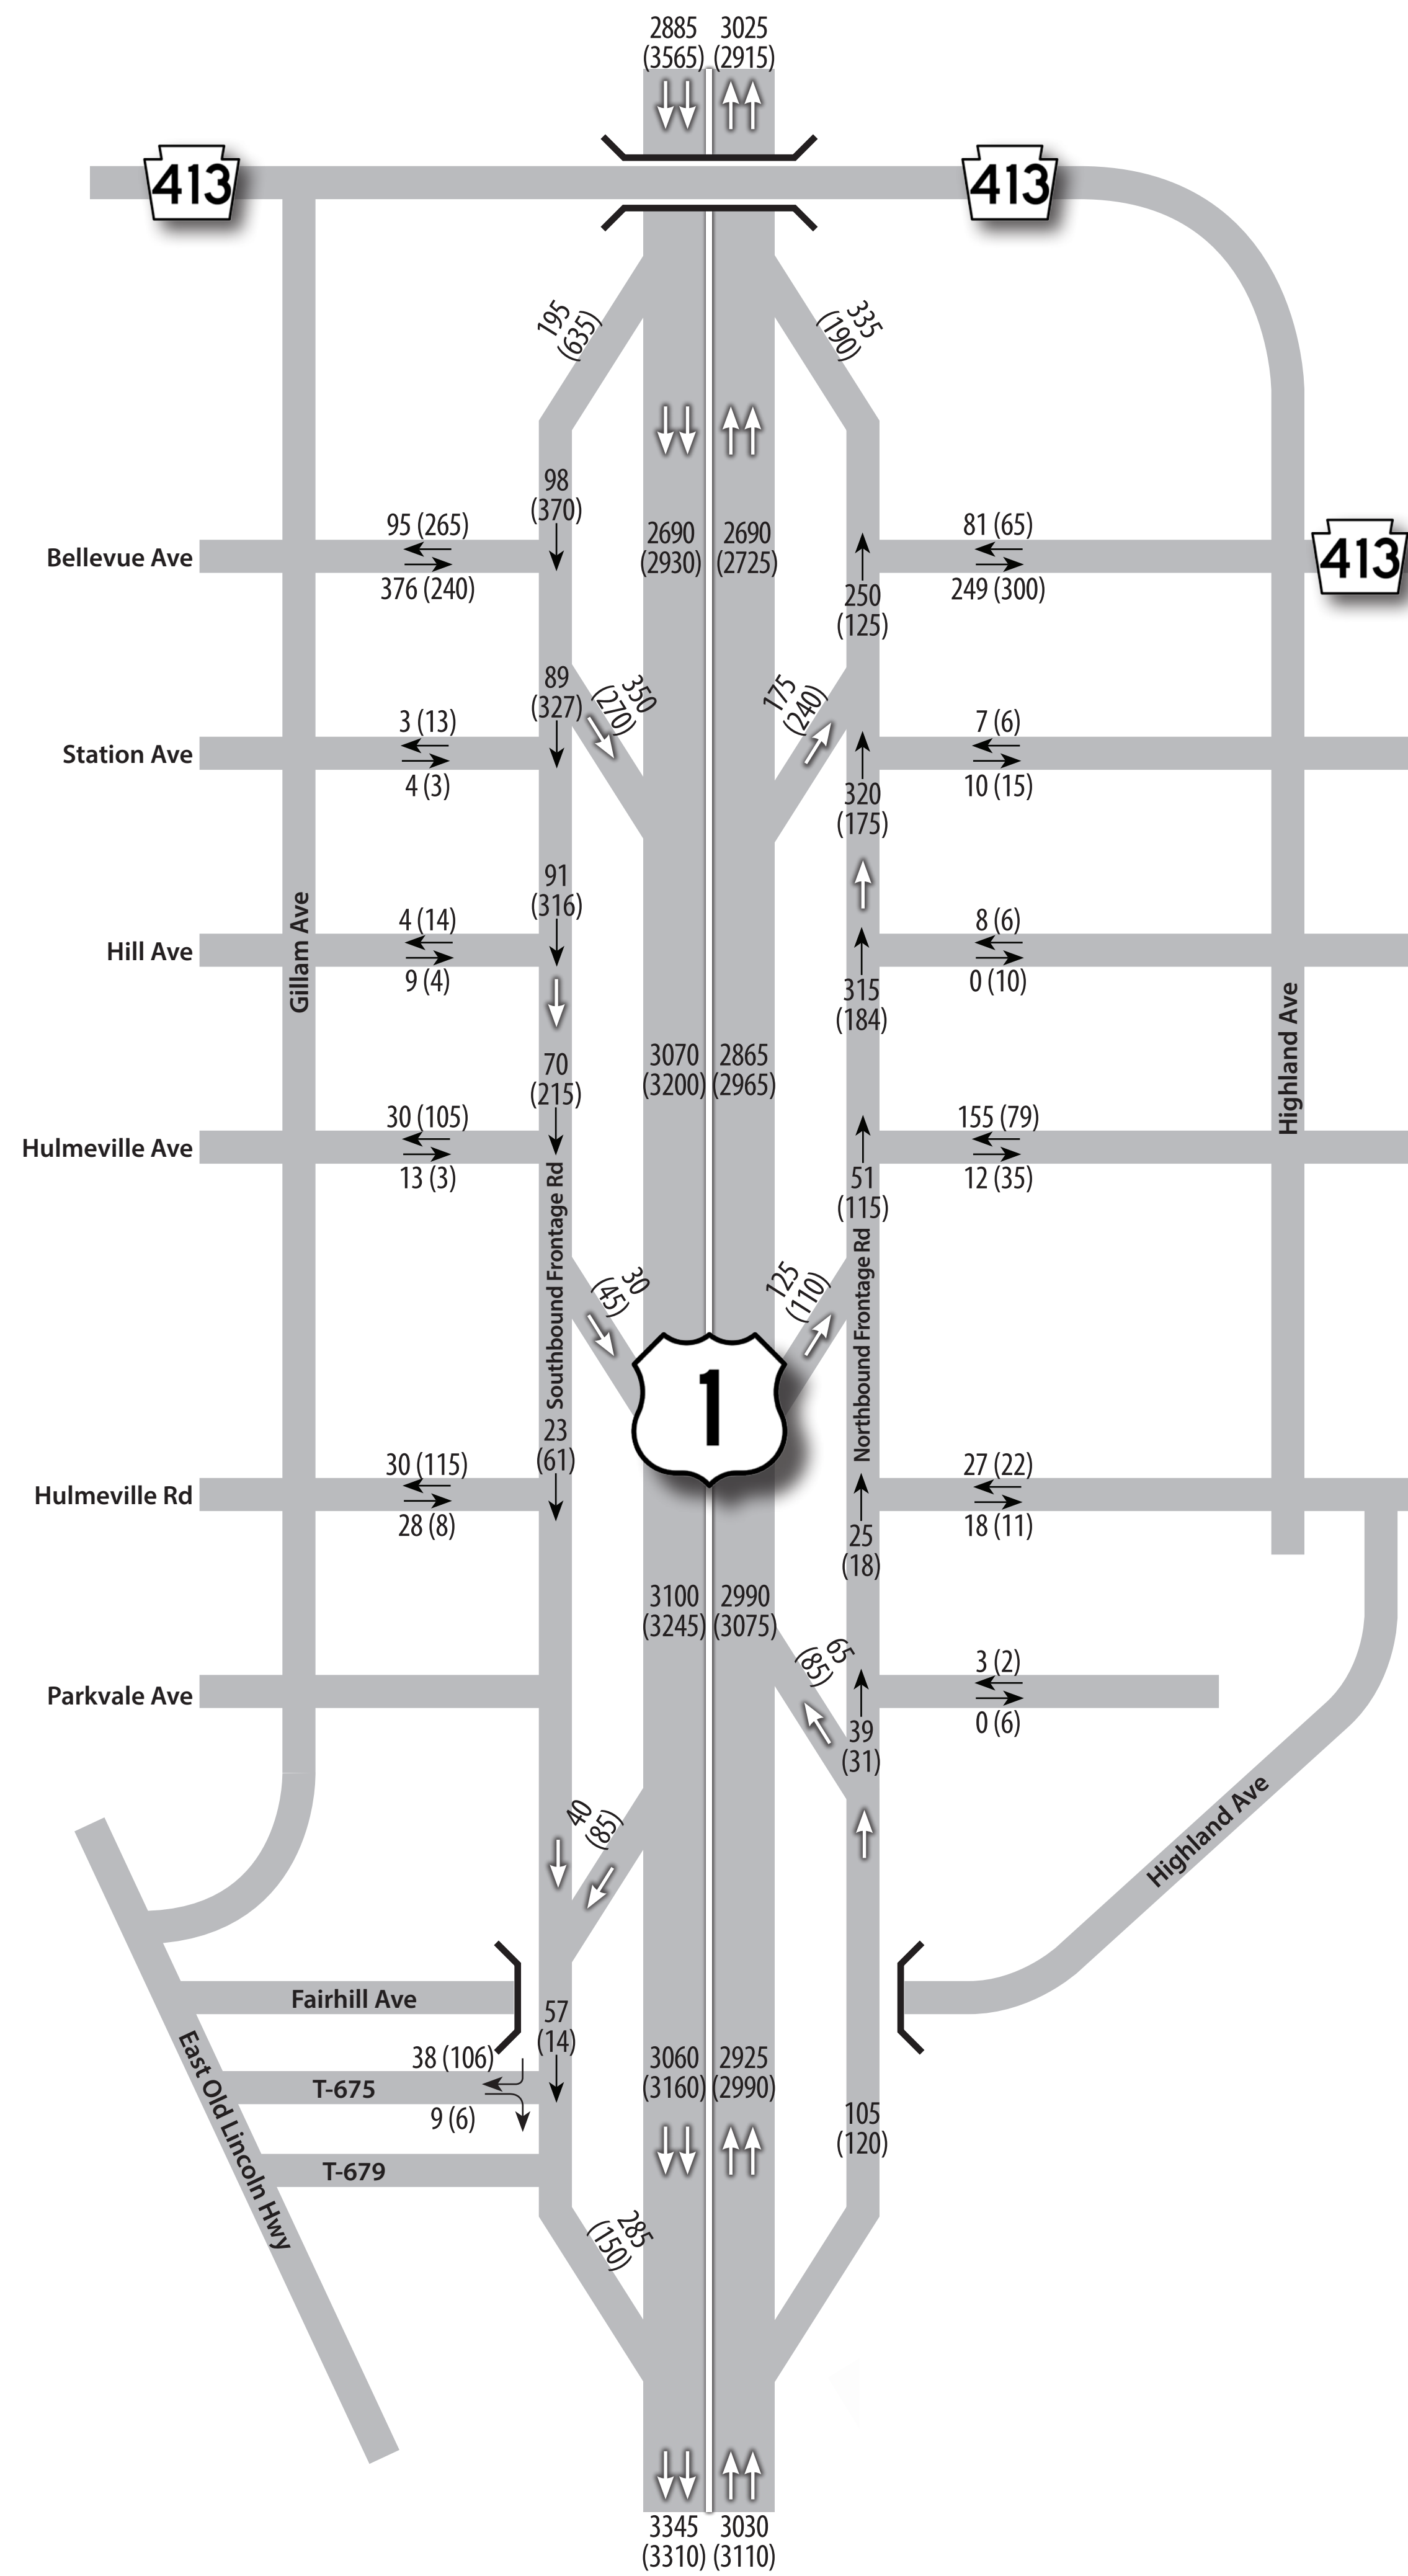

### Year 2035 No-Build

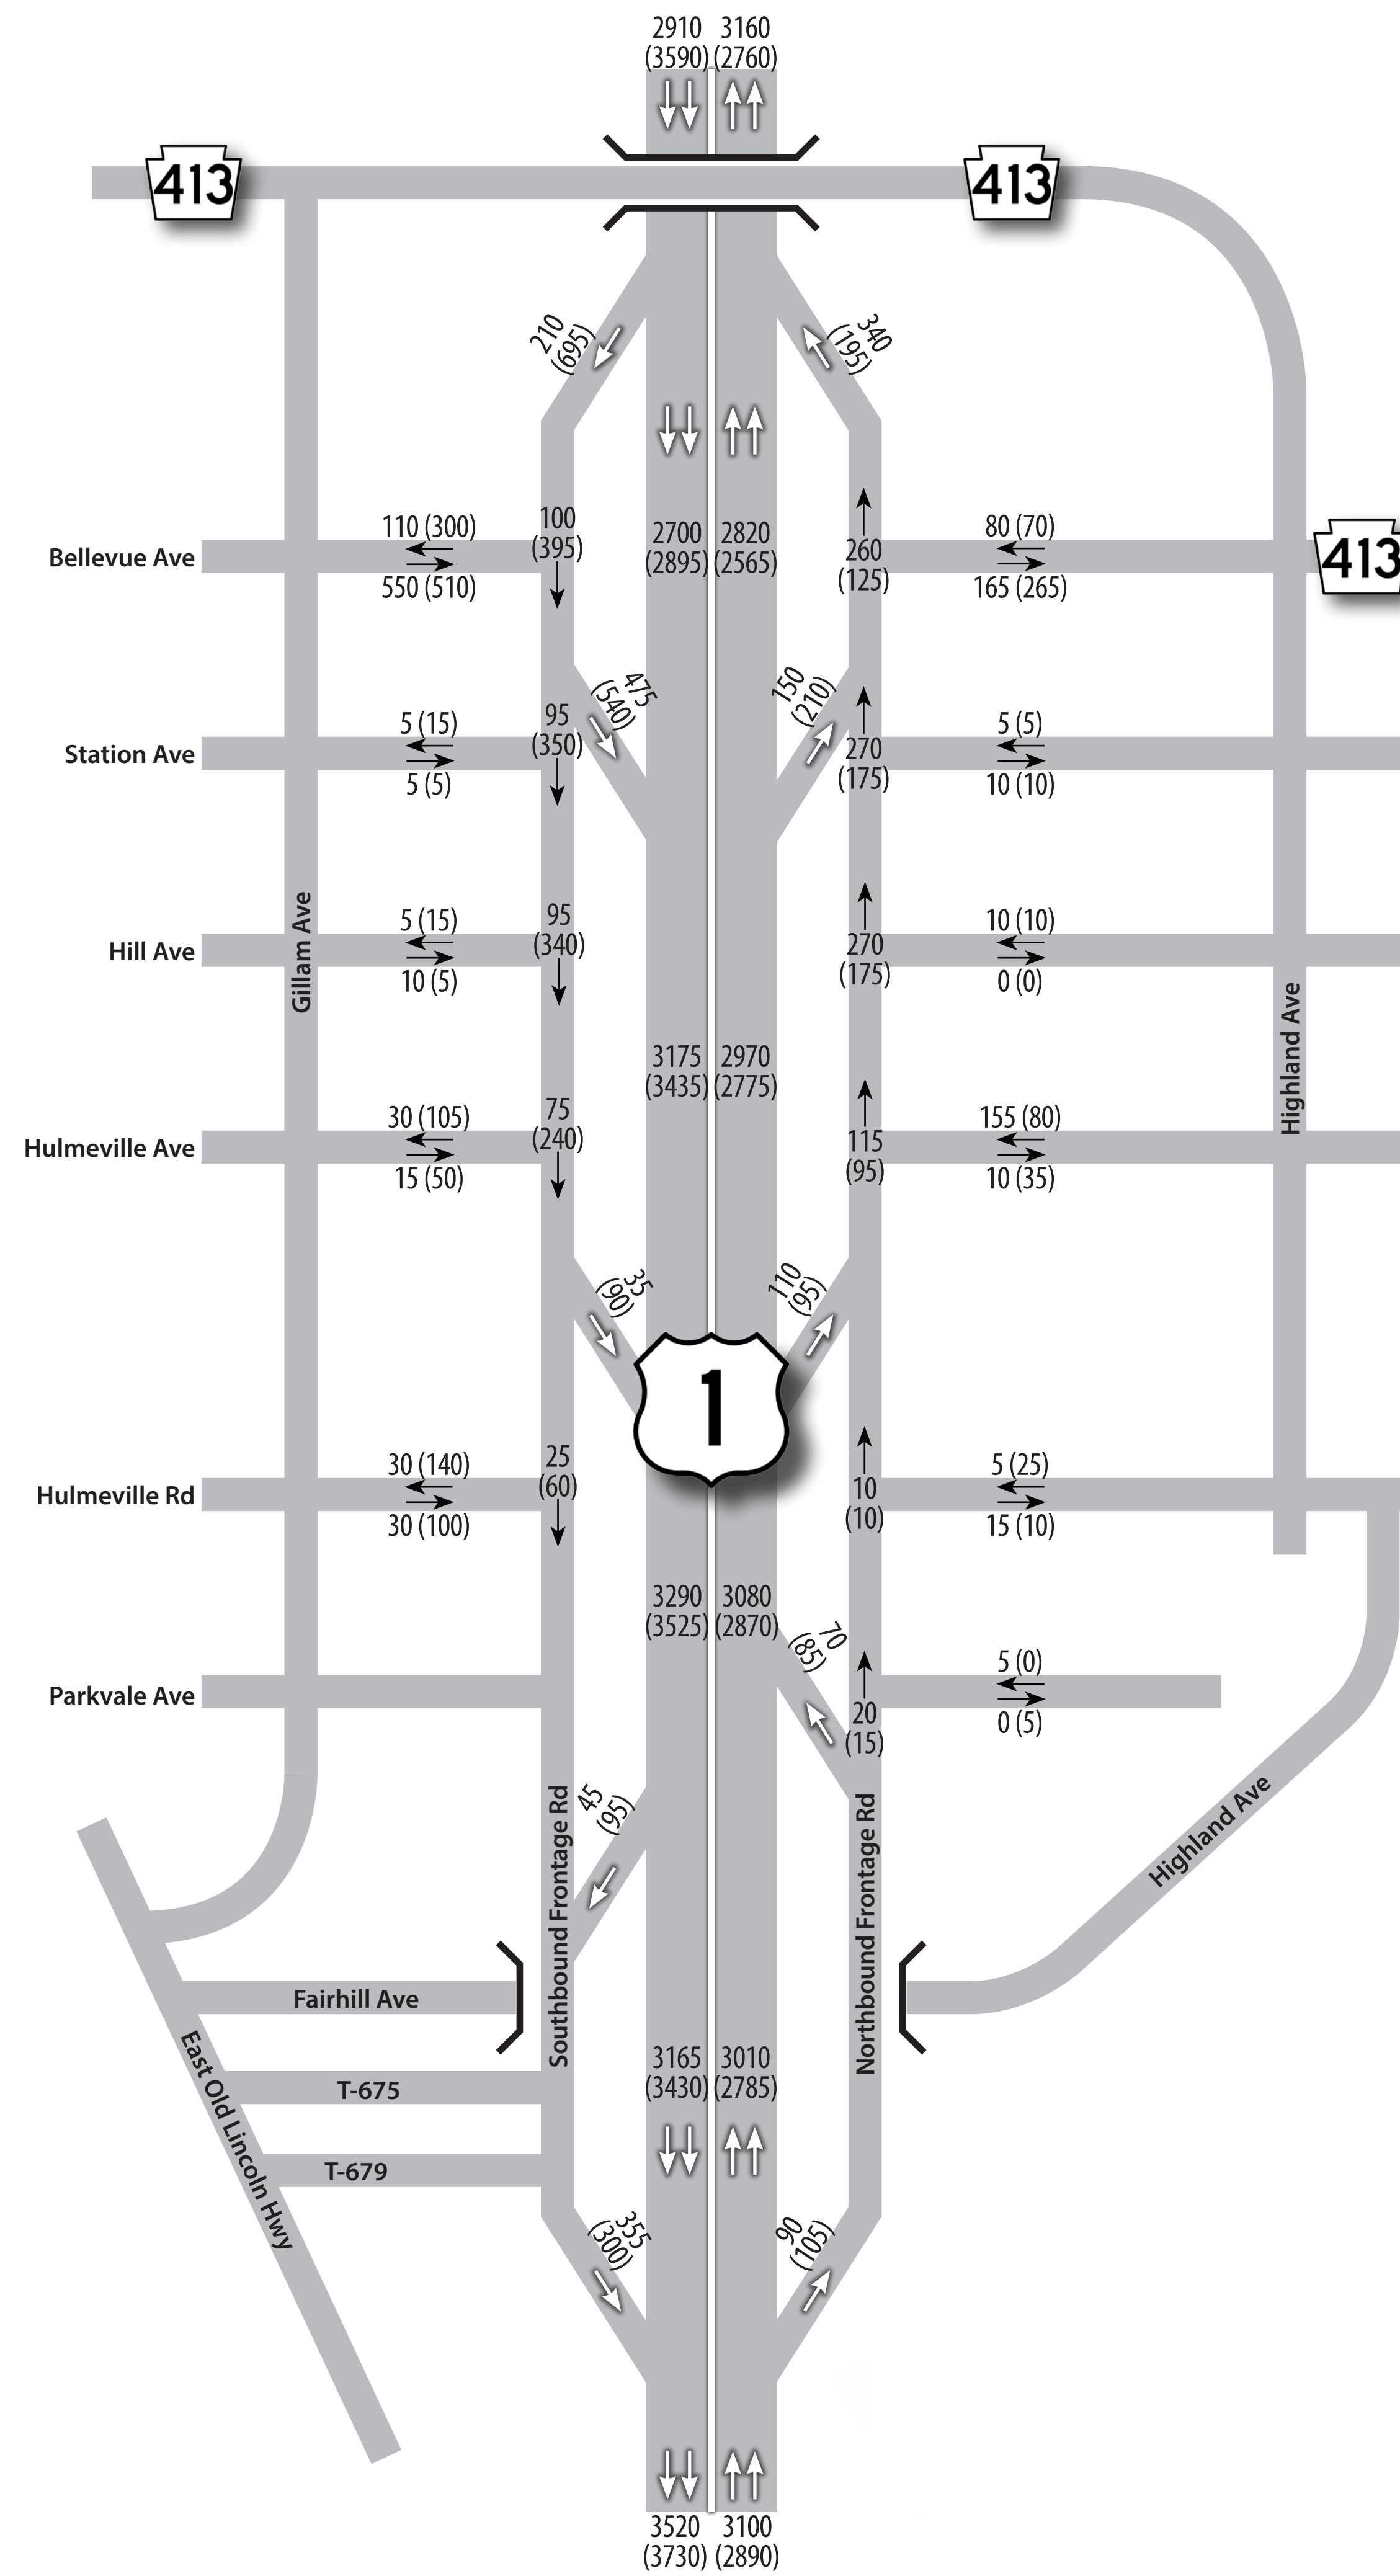

### Year 2035 Build

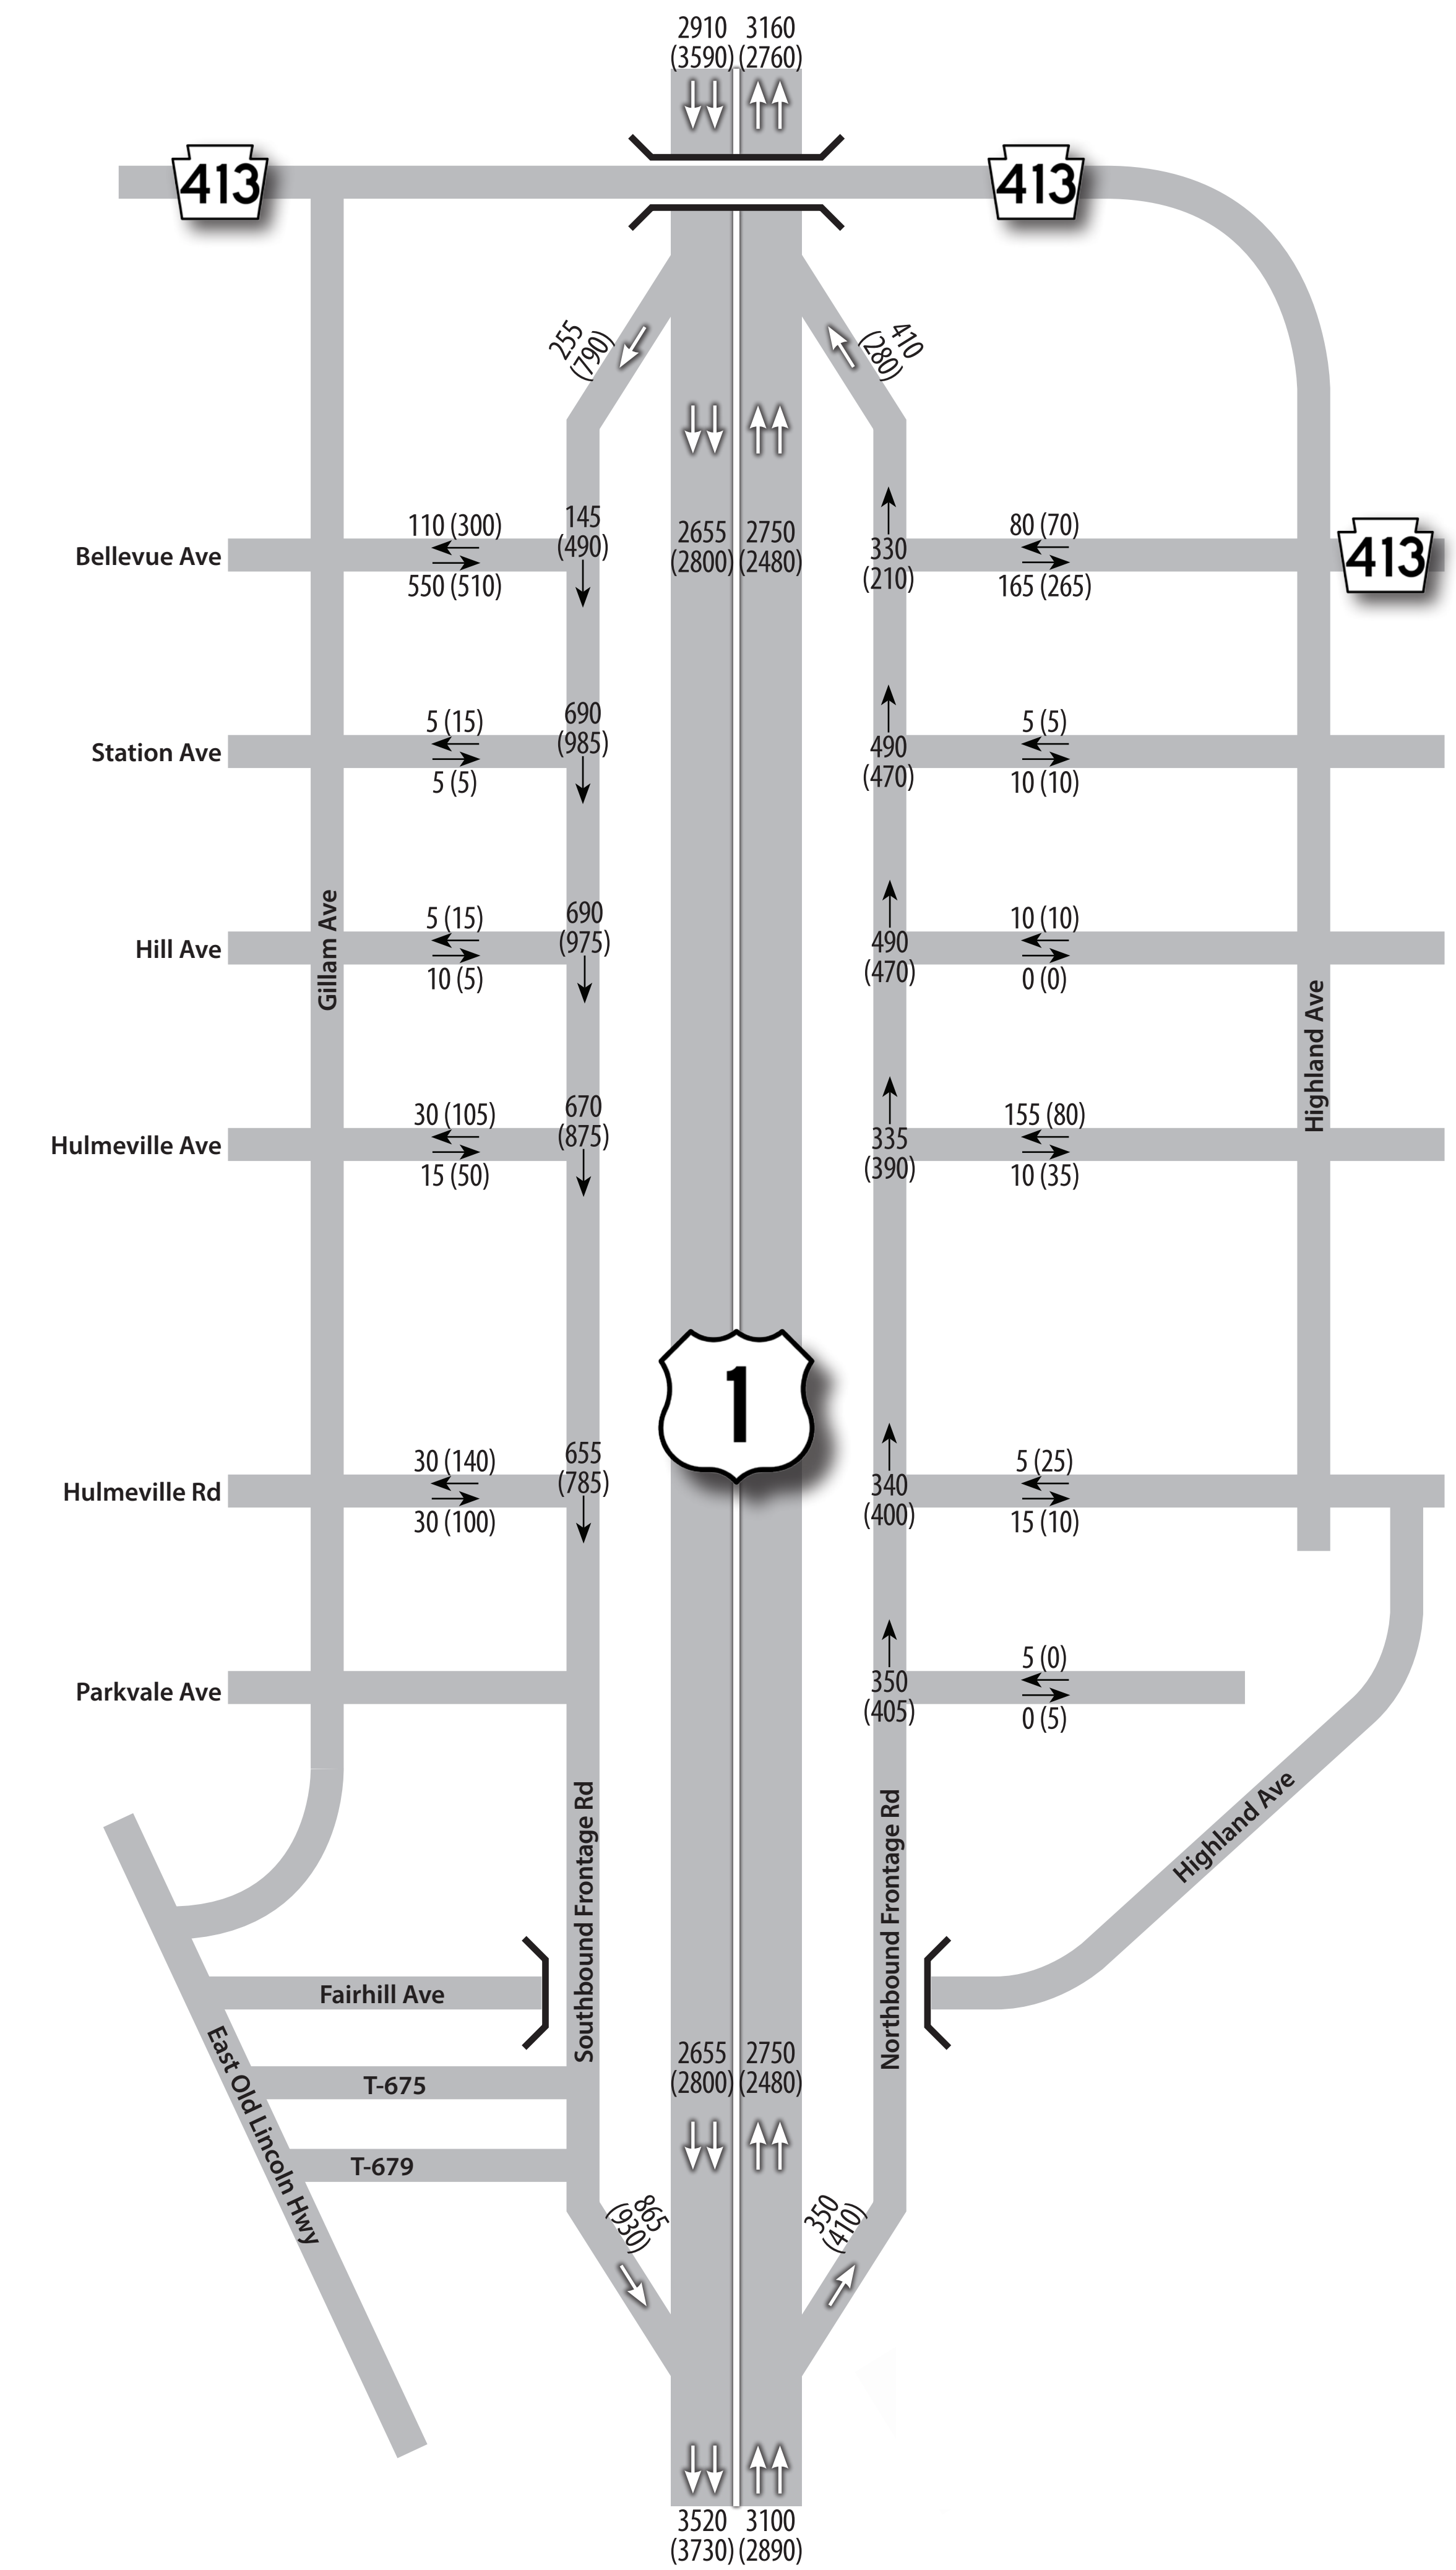

### Legend

- 000 AM Peak Hour Volumes
- (000) PM Peak Hour Volumes